



**POSAM
INFRA**

A Dream Home Comes True


Building Futures
with **Excellence**



**SURYA
AVENUE**

**OPEN PLOTS
& VILLAS
AT VELPURU**



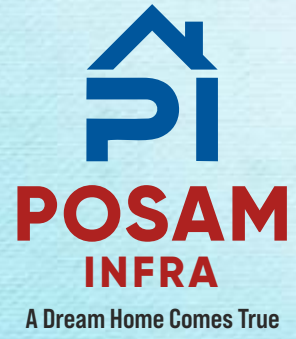

At Posam Infra, we take pride in crafting homes that embody comfort, luxury, and sustainability. Our commitment to excellence drives us to create stunning villas and independent houses that redefine modern living. With meticulous attention to detail and a focus on architectural innovation, we aim to exceed the expectations of our clients at every step of the journey.



33'0" X 58'0" EAST FACING VILLA

EAST FACE VILLA
GROUND FLOOR



VILLA

EAST FACE VILLA
FIRST FLOOR



MODEL HOUSE




33'-0" x 58'-0" EAST FACING HOUSE

EAST FACE MODEL





OPEN PLOTS & VILLAS AT VELPURU

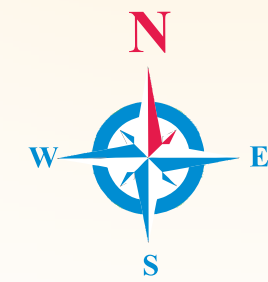


Note: This layout is only a conceptual presentation and not legal offering. Developer reserves the right to alter and make changes in specification and plans as deemed fit.

Proposed CRDA Layout
TLP Number:
1168/0076/LP/KNKPDU/2023

LOCATION MAP

(Not to Scale)

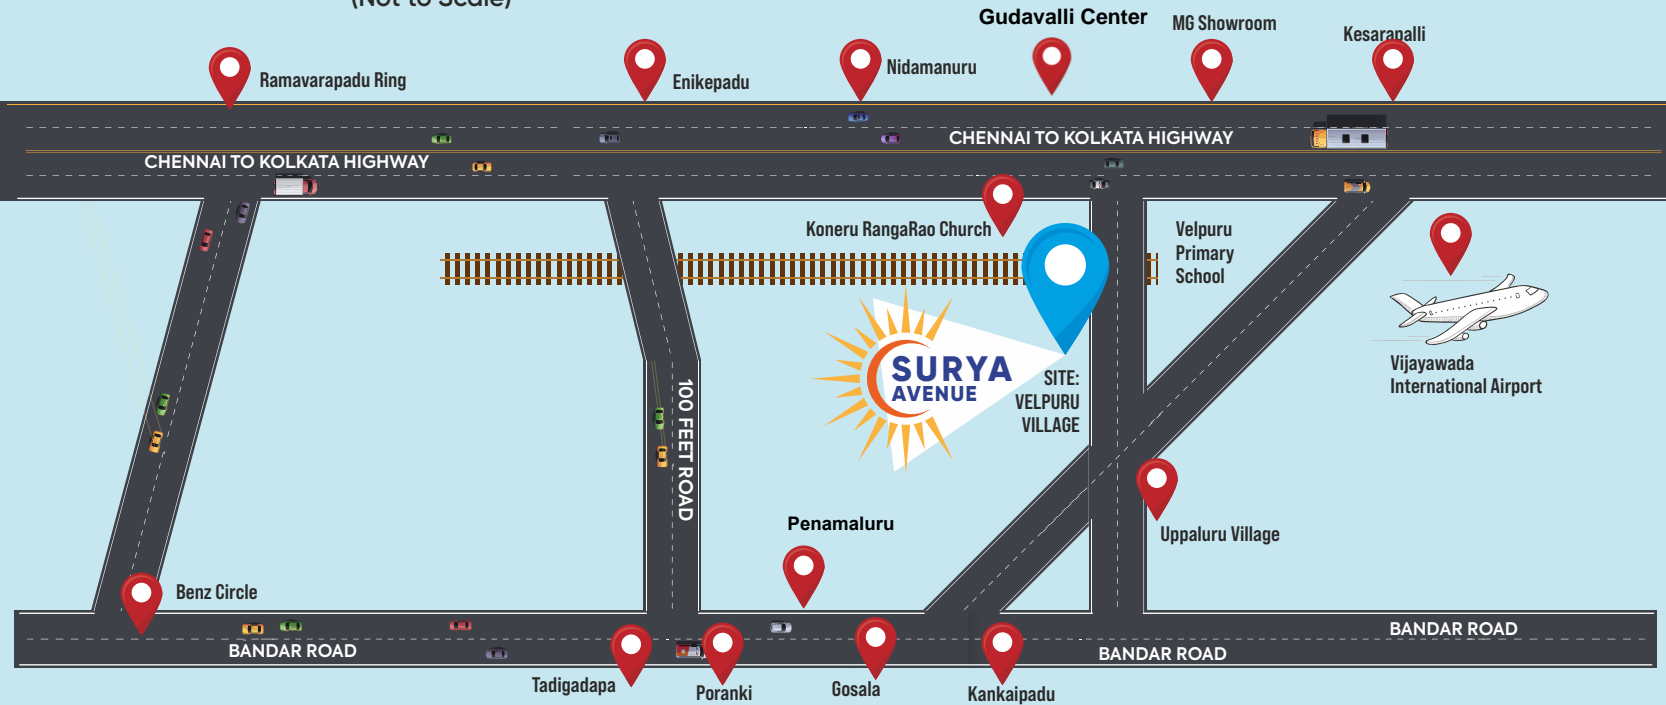

Project Highlights

- ↗ 100% Vastu
- ↗ Approved Layout.
- ↗ 60/40 Feet Road.
- ↗ Children's Play Area
- ↗ Walking / Jogging Track
- ↗ Compound wall with Entrance Arch
- ↗ Very near to the International Airport.
- ↗ Street lights & Electricity
- ↗ Underground Drinking water / Water Tank.
- ↗ Beautiful parks & Avenue Plantation.
- ↗ Full facilities for immediate construction.
- ↗ Very near to Schools, Colleges and Hospital's.
- ↗ Easy access to NH 16.
- ↗ 24/7 Security.
- ↗ Plot No. with Name Board

Proposed CRDA Layout
TLP Number: 1168/0076/LP/KNKPCDU/2023

BANK LOAN FACILITY



Project Marketed By:

POSAM INFRA

56-6-5/5, Plot #21, Maruti Nagar,
Pantakaluva Road, Lotus Heights,
Patamata, Vijayawada, Ap-520010

Ph: 0866 2454999, 9851766666
www.posaminfra.com



Site Address:



SCAN FOR LOCATION

VIBRANT 99665 47998